


SUNROOM ADDITION

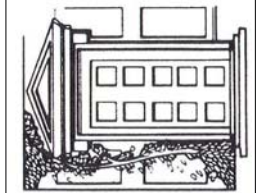

ADVANCED CONTRACTING INC
 34301 WILLIAMS GAP RD
 ROUND HILL, VA. 20141©

CLIENT:
 Mr. & Mrs. JON BARLOW
 8711 MARY LEE LANE
 ANNANDEALE, VA.22003

JOB: 347

THIS DRAWING IS THE PROPERTY
 OF A.C.I.N.C. AND IS NOT TO BE
 REPRODUCED OR USED FOR ANY
 PROJECT IN WHOLE OR IN PART,
 WITHOUT THEIR EXPRESSED
 WRITTEN PERMISSION.




PLANS PREPARED
 BY DRAFTSPERSON
 RANDY IACONE CR, CKBR


SCALE:
 NTS

DATE:
 03/11/09

SHEET:
 1

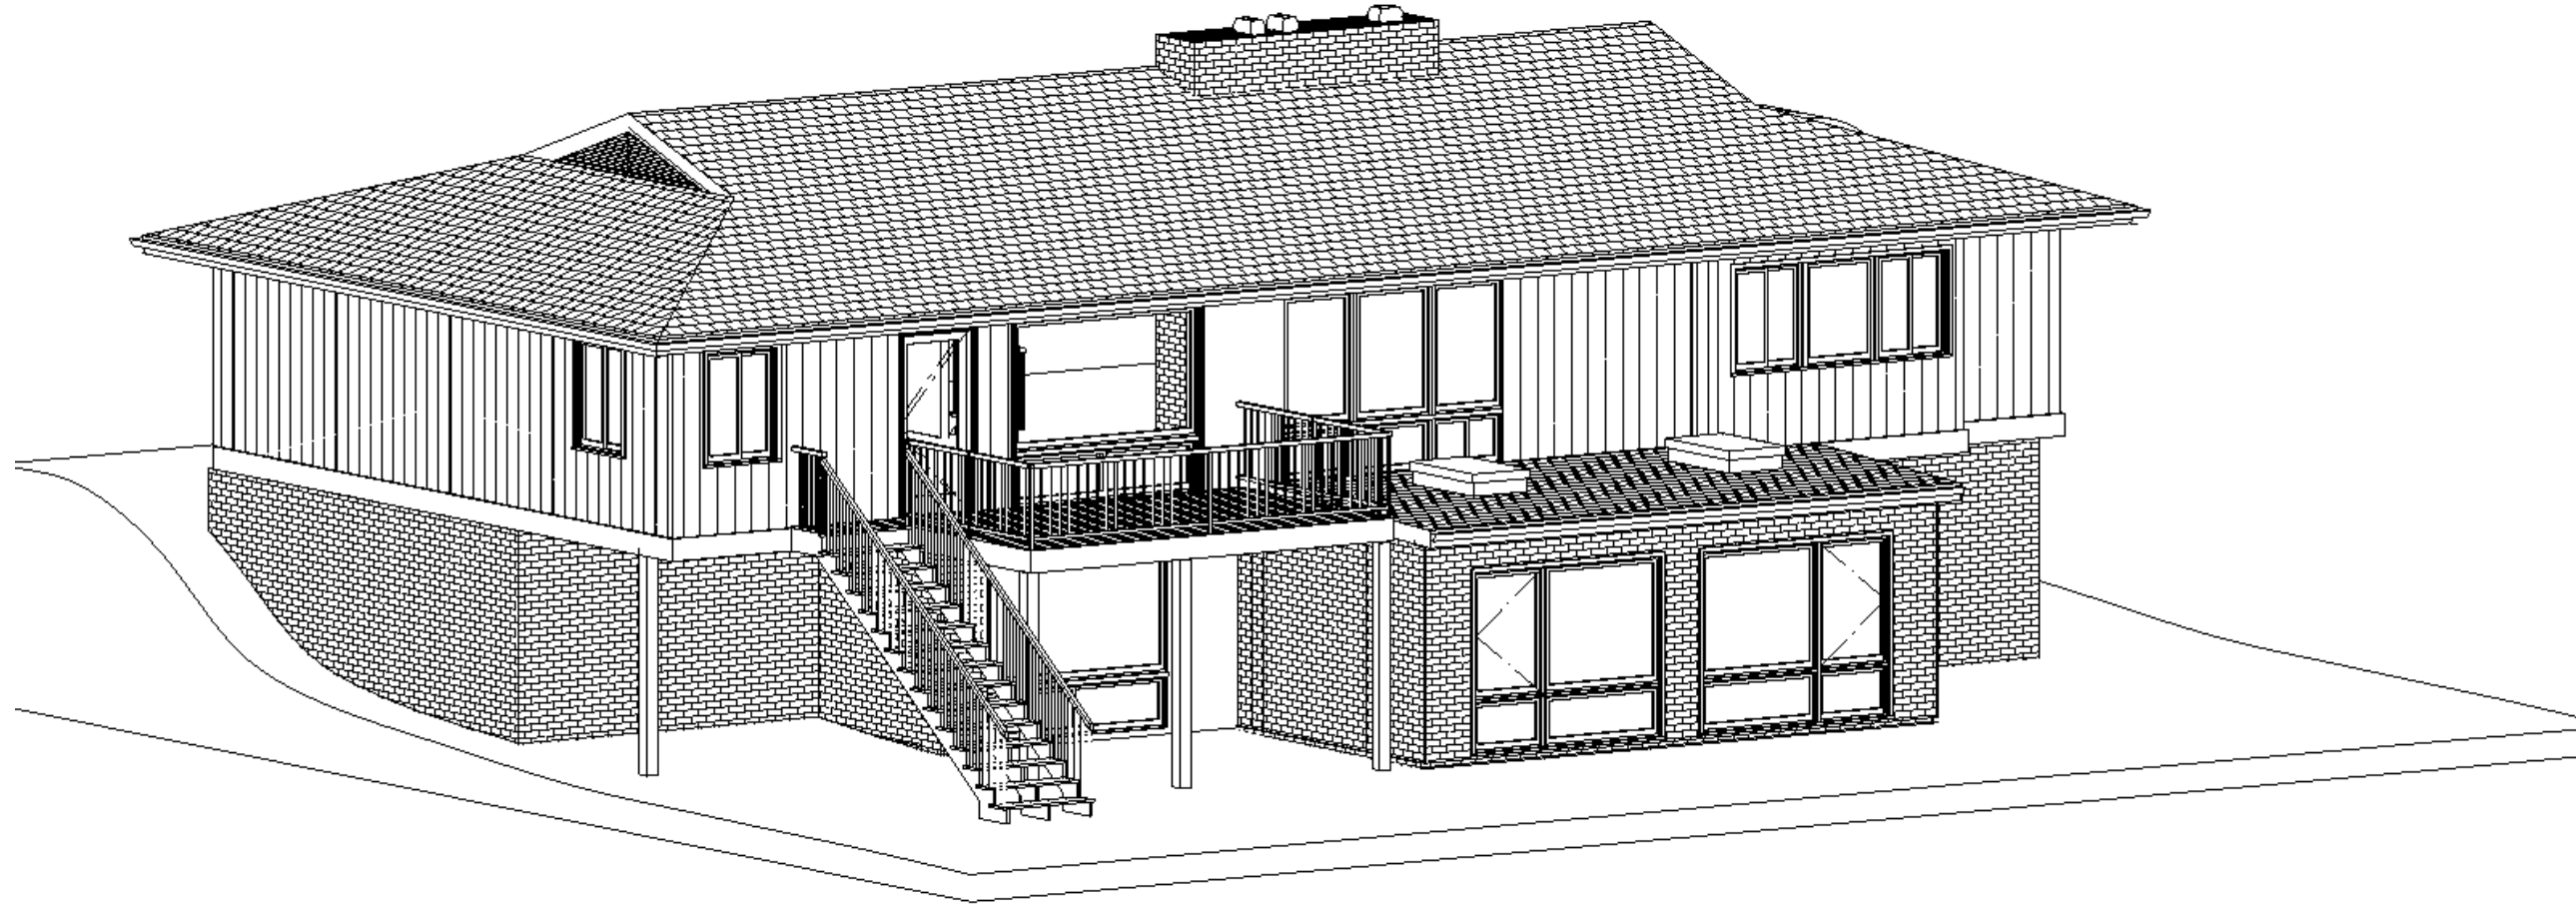

SUNROOM ADDITION

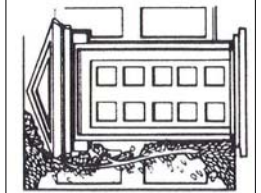

ADVANCED CONTRACTING INC
 34301 WILLIAMS GAP RD
 ROUND HILL, VA. 20141©

CLIENT:
 Mr. & Mrs. JON BARLOW
 8711 MARY LEE LANE
 ANNANDEALE, VA.22003

JOB: 347

THIS DRAWING IS THE PROPERTY
 OF A.C.I.N.C. AND IS NOT TO BE
 REPRODUCED OR USED FOR ANY
 PROJECT IN WHOLE OR IN PART,
 WITHOUT THEIR EXPRESSED
 WRITTEN PERMISSION.



PLANS PREPARED
 BY DRAFTSPERSON
 RANDY IACONE CR, CKPR

SCALE:
 NTS

DATE:
 03/11/09

SHEET: 2